

GROUND FLOOR PLAN
 1/4" = 1'-0" 1,312 SQ. FT.

DATE DRAWN:	5/12/08
REVISIONS:	

CERRIDWEN RESIDENCE
 GEORGETOWN, KY.

1093 DUVAL STREET
 LEXINGTON, KY. 40515
 office: 859-245-3070
 fax: 859-245-6885
 www.dlarc.com


donnelly / Lea Design plc
 ARCHITECTURE

SHEET	A-1
OF 6	
DATE	2008-002
DRAWN BY:	LEA
CHECKED BY:	LEA

TOTAL LIVING AREA: 2,080 SQ. FT.



PRELIMINARY FRONT ELEVATION

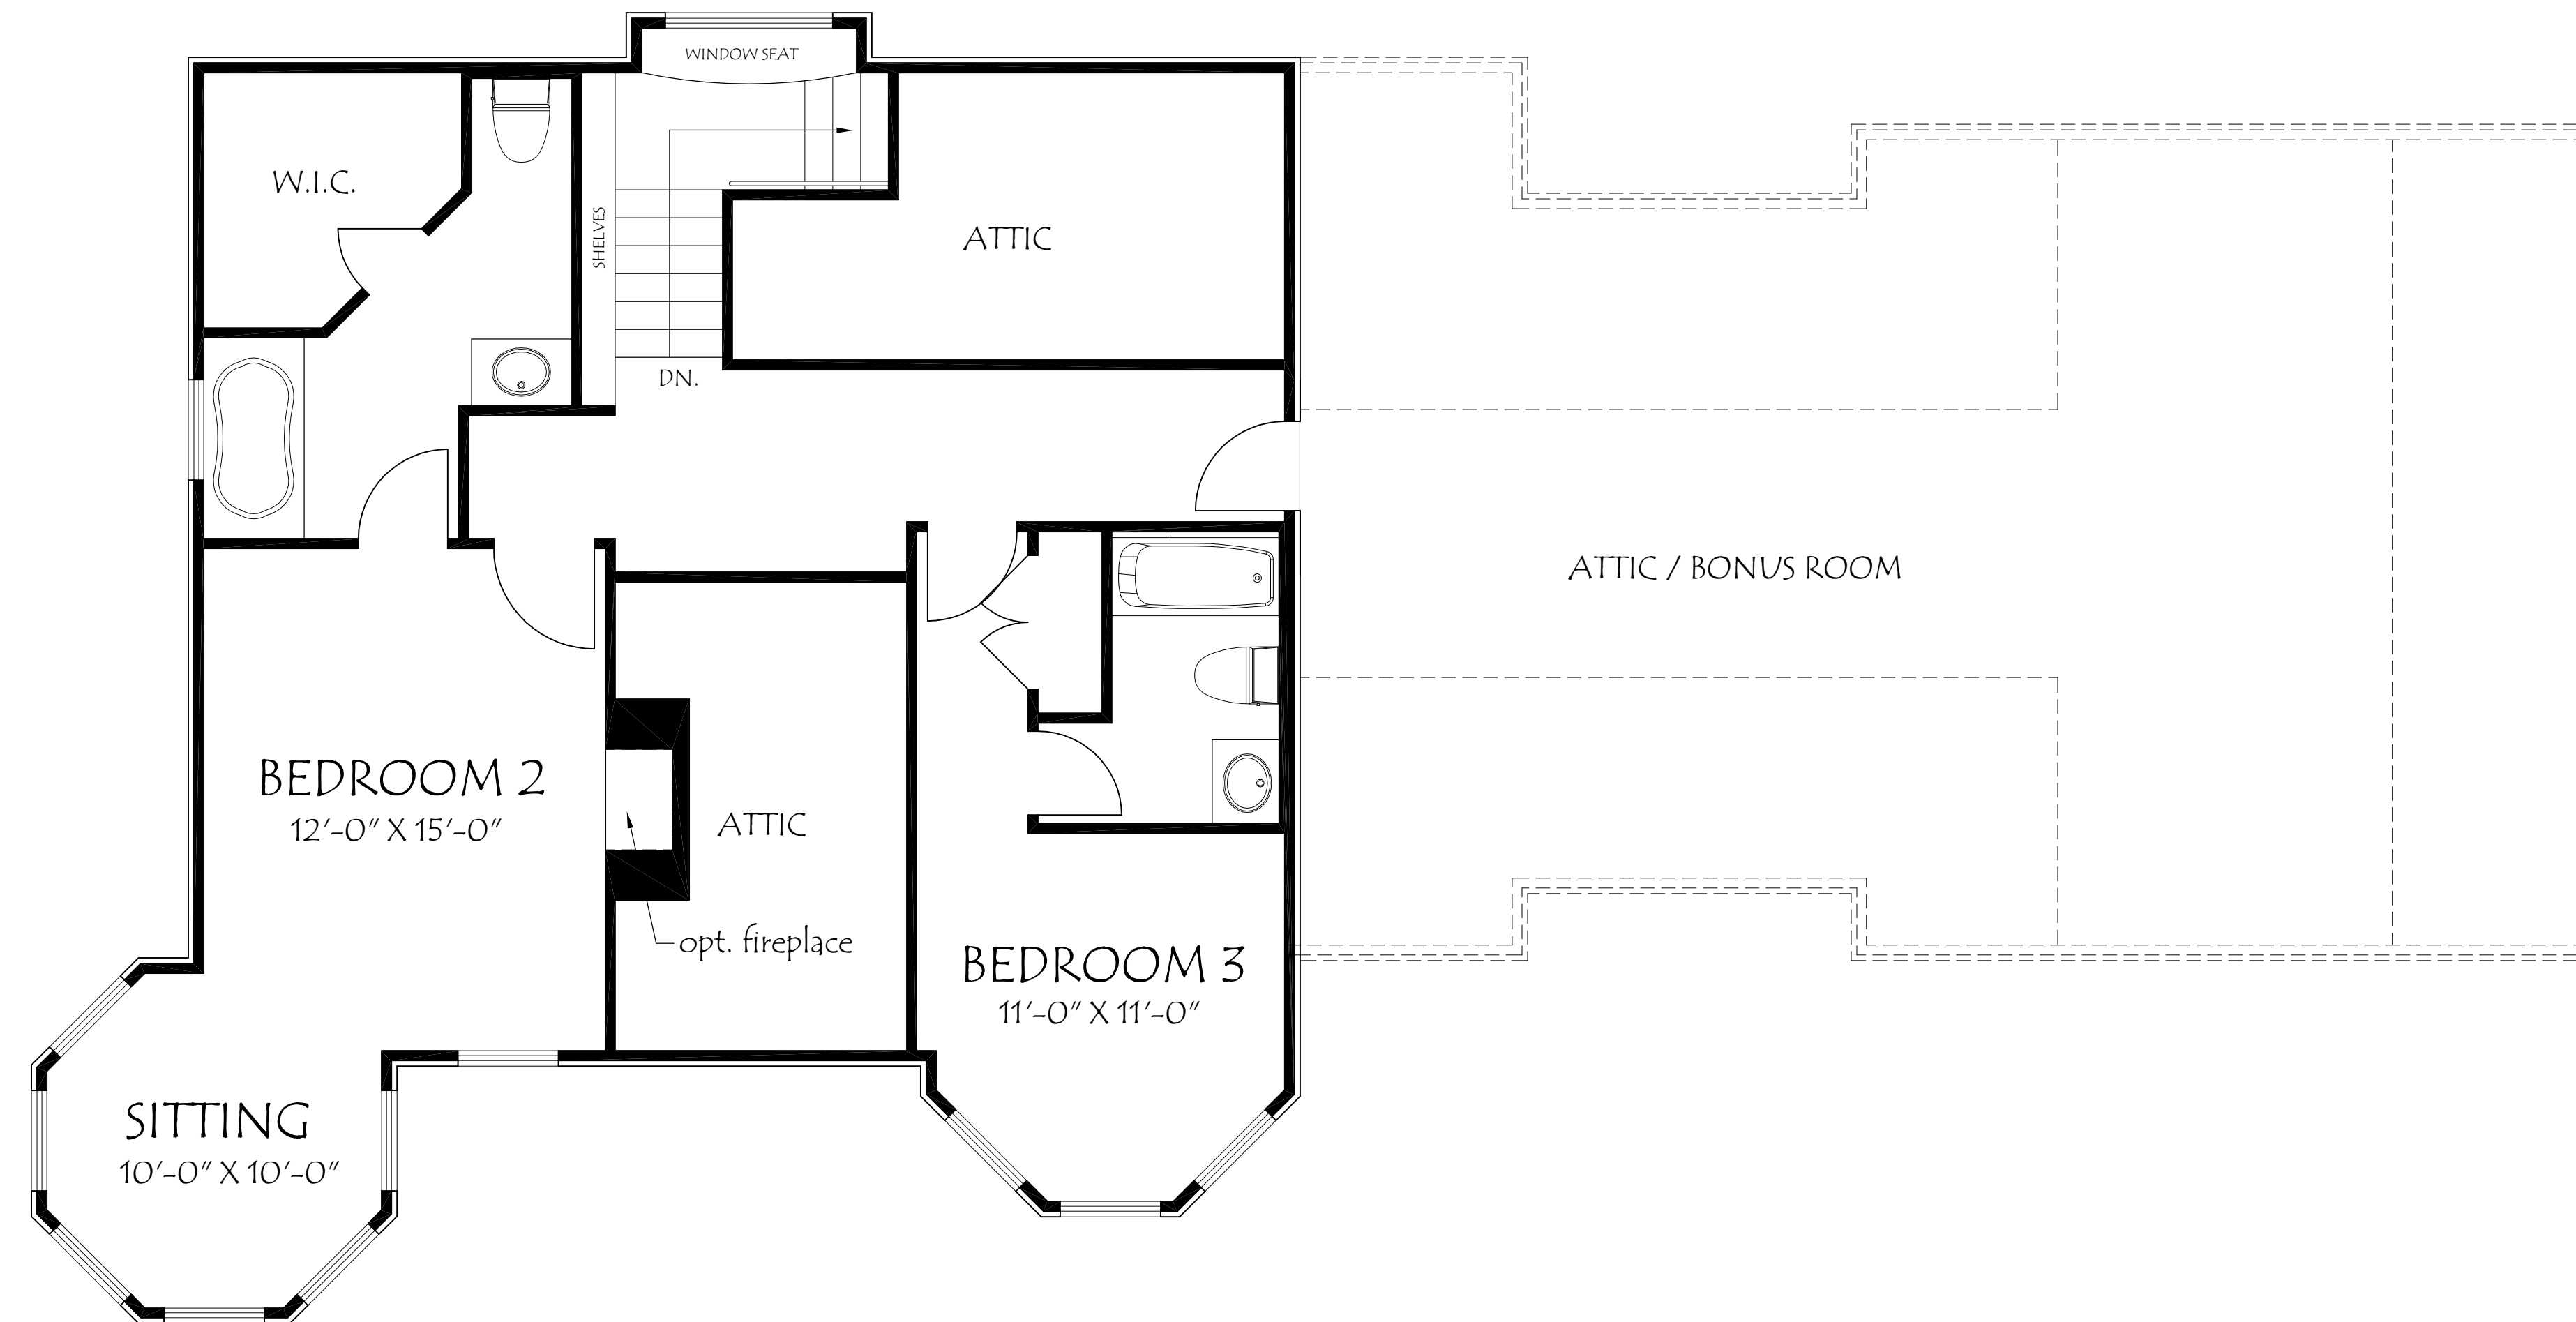

UPPER FLOOR PLAN
768 sq. ft.

DATE DRAWN:	5/12/08
REVISIONS:	

CERRIDWEN RESIDENCE
GEORGETOWN, KY.

1093 DUVAL STREET
LEXINGTON, KY. 40515
office: 859-245-3070
fax: 859-245-6885
www.dlarc.com


donnelly / Lea Architecture Design plc

SHEET	A-1
OF 6	
JOB#	2008-002
DRAWN BY:	LEA
CHECKED BY:	LEA

TOTAL LIVING AREA: 2,080 SQ. FT.



PRELIMINARY LEFT SIDE ELEVATION

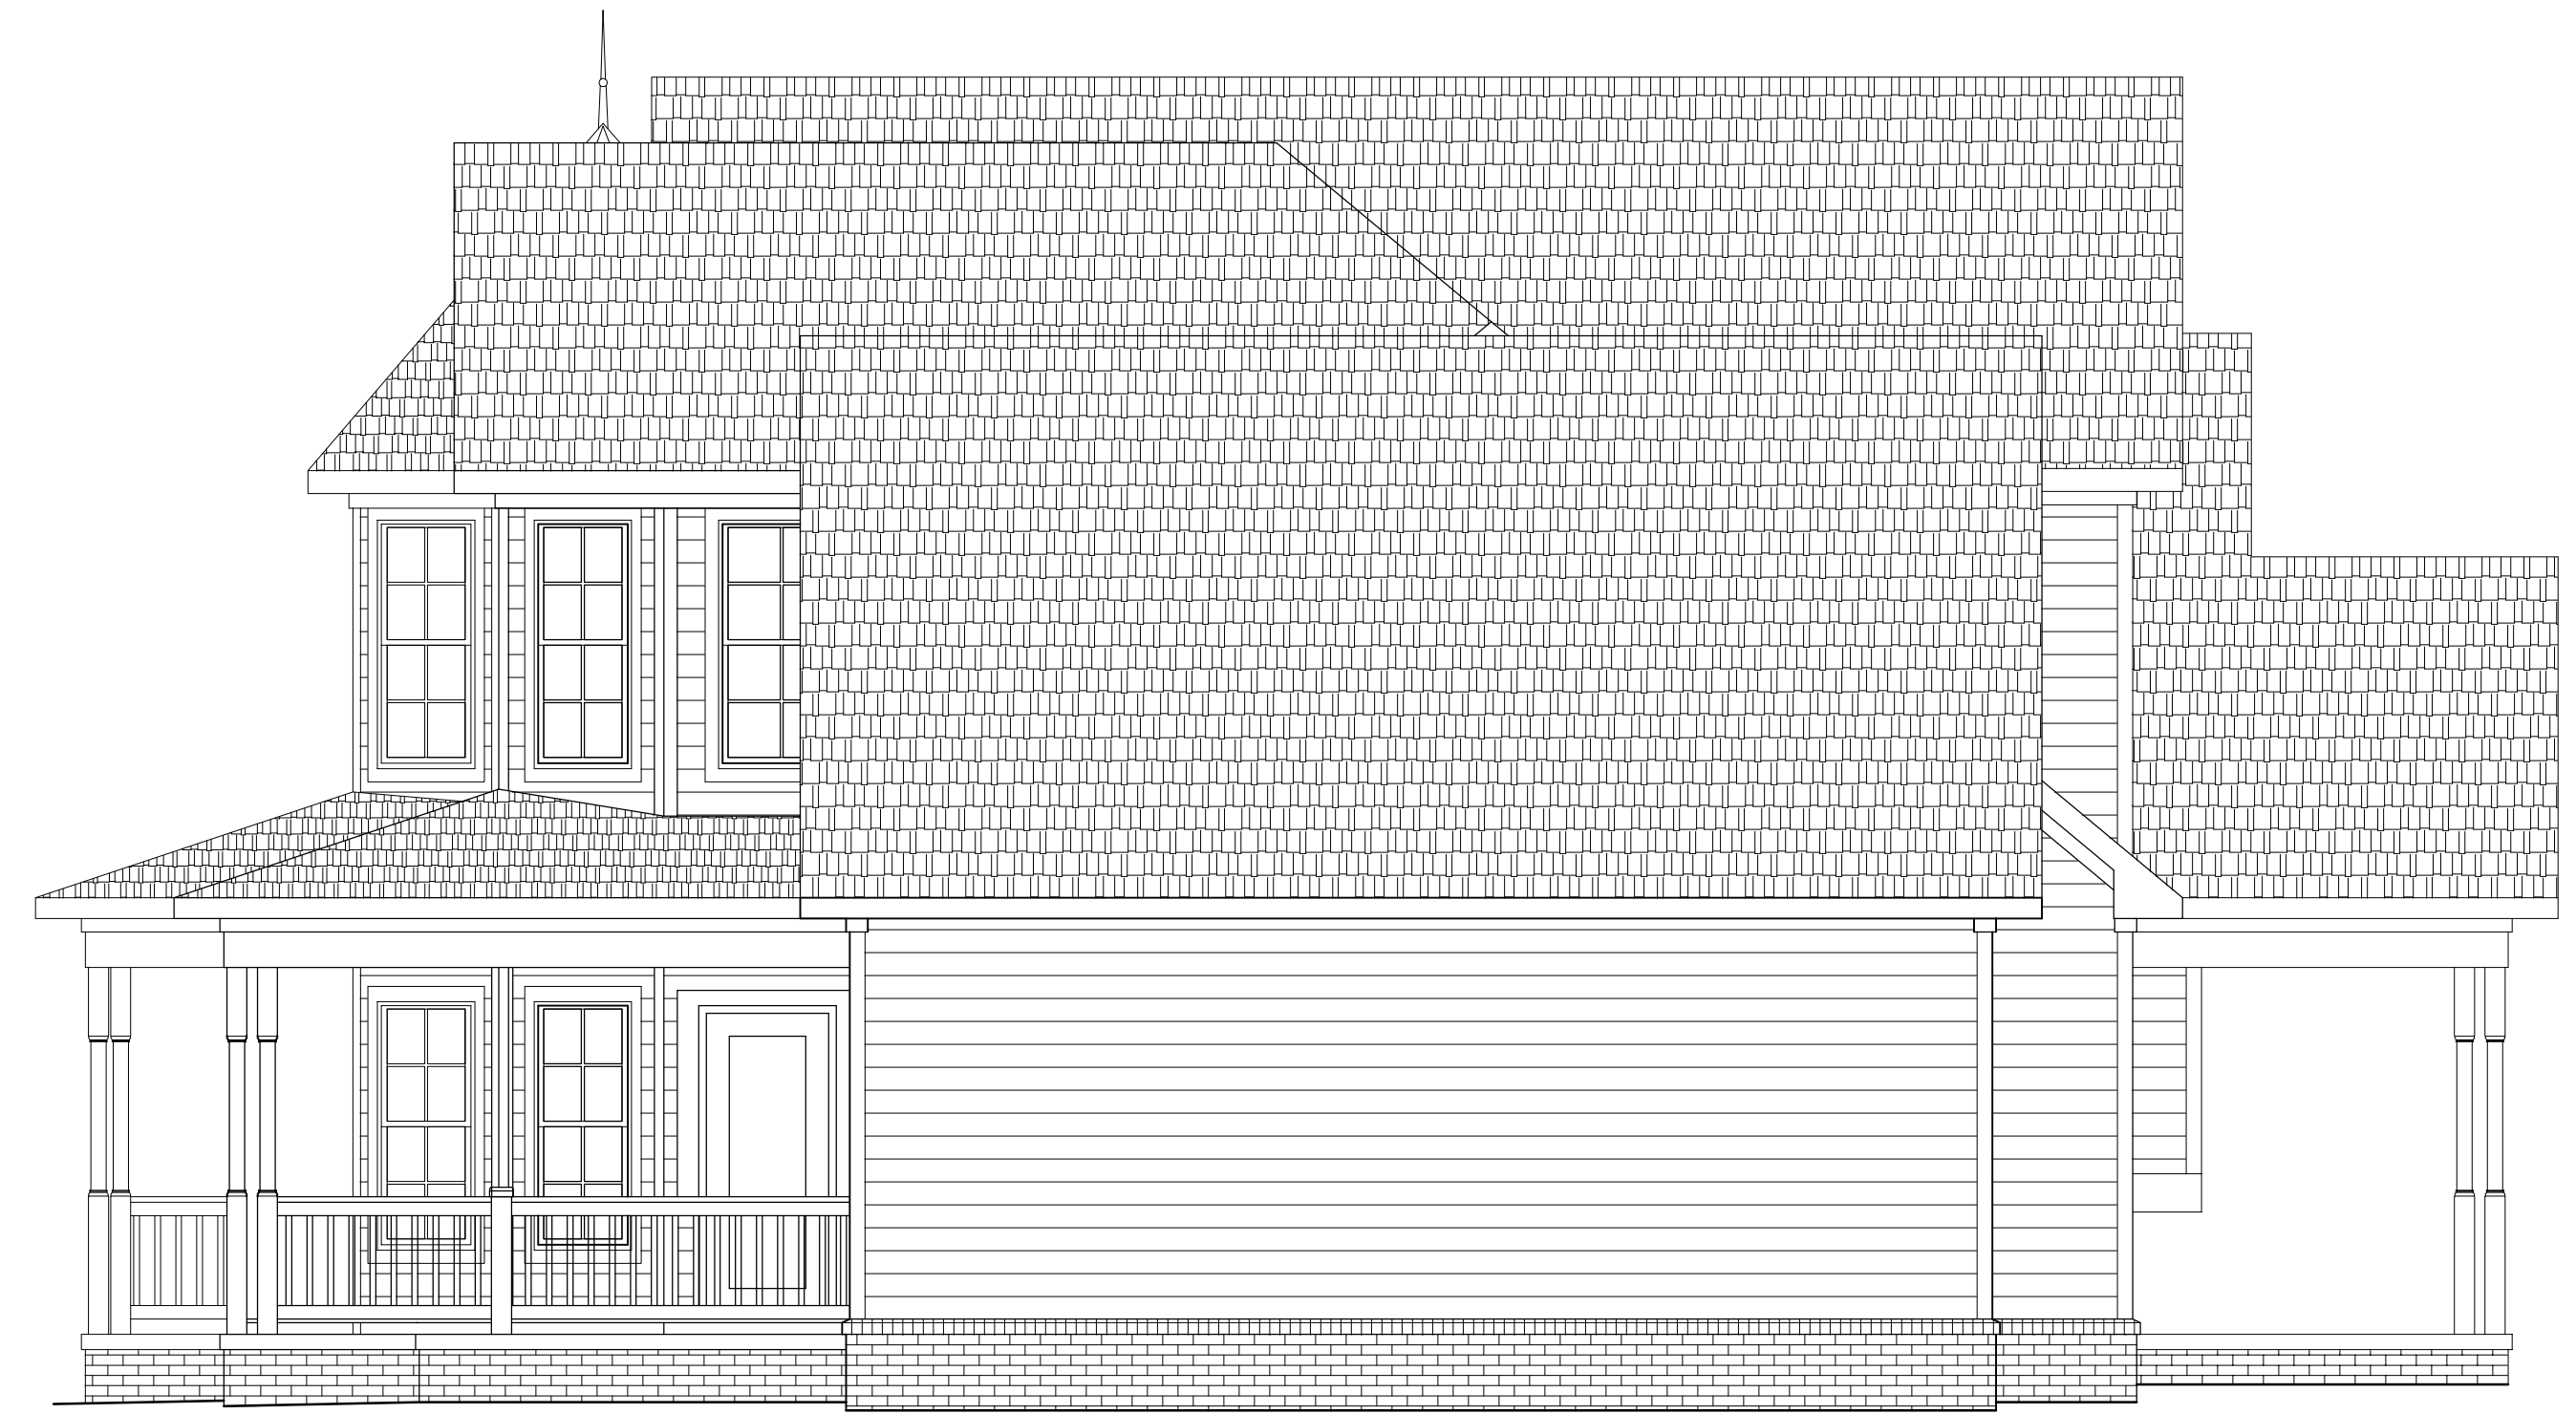

PRELIMINARY RIGHT SIDE ELEVATION



PRELIMINARY REAR ELEVATION

DATE DRAWN:	6/12/08
REVISIONS:	

CERRIDWEN RESIDENCE
 GEORGETOWN, KY.

1093 DUVAL STREET
 LEXINGTON, KY. 40515
 office: 859-245-3070
 fax: 859-245-6885
 www.dlarc.com

donnelly / Lea
 ARCHITECTURE Design plc

SHEET	A-1
OF 6	
JOB#	2008-002
DRAWN BY:	LEA
CHECKED BY:	LEA