


FLOOR PLAN
SCALE: 1/4" = 1'-0"


FINISHED AREA: 1,984 SQ. FT.
SCREENED PORCH AREA: 375 SQ. FT.
GARAGE AREA: 810 SQ. FT.

Paul R. Leach
Architect
1033 Duval Street
Lexington, KY 40516
859-245-6760
www.leachfirm.com
"There's a right trade for everything."

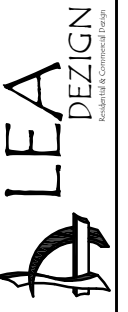


A New Home For:
Mr. & Mrs. Shewcraft
Georgetown, Ky.

1
OF 2 SHEETS
FORM 2/2017-16
FILES

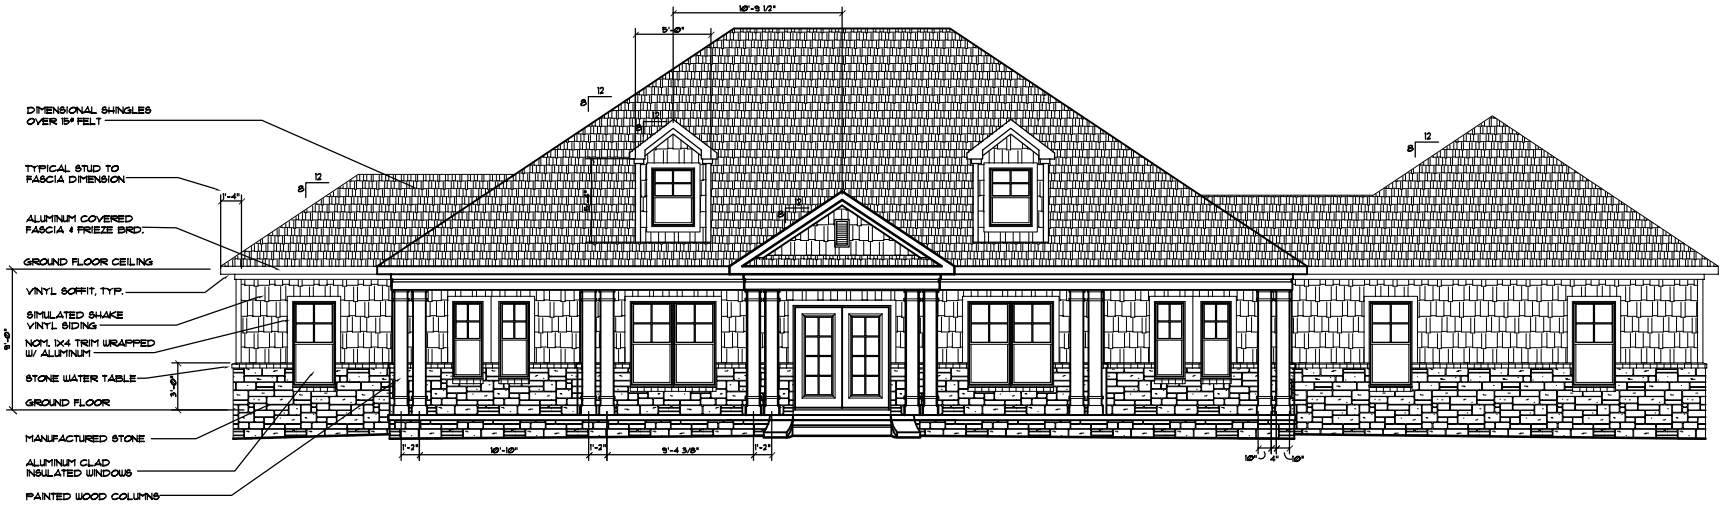


FRONT ELEVATION
SCALE: 1/4" = 1'-0"

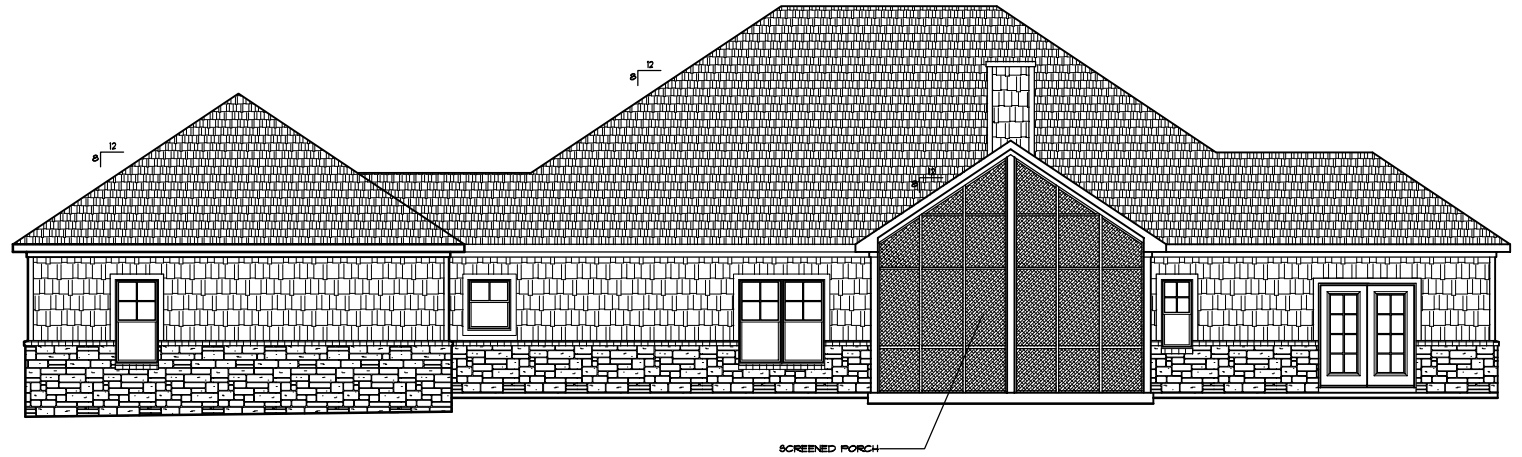

REAR ELEVATION
SCALE: 1/4" = 1'-0"

DATE	1/17/08
REVISIONS	

Paul B. Lea
 Tates Creek Heights
 1095 Doral Street
 Lexington, Ky. 40515
 859-285-6700
 800-448-6867 fax
 www.leadesign.com
 There's nothing left to everything

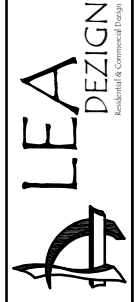

A New Home For:
Mr. & Mrs. Shewcraft
 Georgetown, Ky.