



DATE	2/7/
BY	

Paul B. Lea  
 The Crest Heights  
 1897 Hazel Street  
 Lexington, Ky. 40515  
 859-982-4760  
 859-242-6885 fax

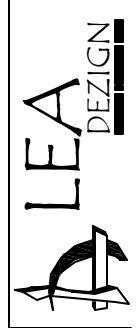

A New Residence for:  
**Phillip & Kaye Breeding**  
 Georgetown, Ky.

NO.	2
DATE	2-7-20

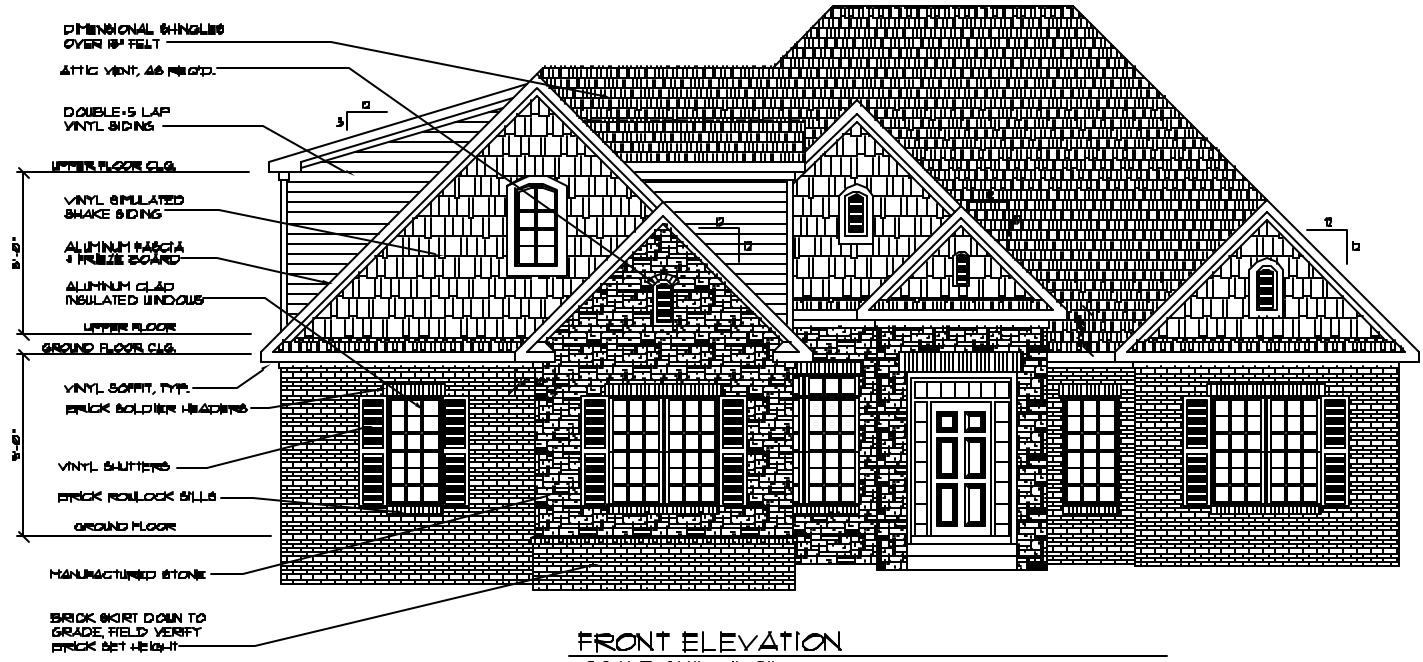


**FRONT ELEVATION**  
SCALE: 1/4" = 1'-0"



**REAR ELEVATION**  
SCALE: 1/4" = 1'-0"

Paul B. Lea  
Takes Creek Heights  
1097 Duval Street  
Lexington, Ky. 40515  
859-385-6760  
859-245-6885 fax  
www.leaplans.com

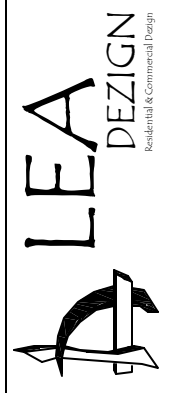

A New Residence for:  
**Phillip & Kaye Breeding**  
Georgetown, Ky.