


ROBINSON RESIDENCE

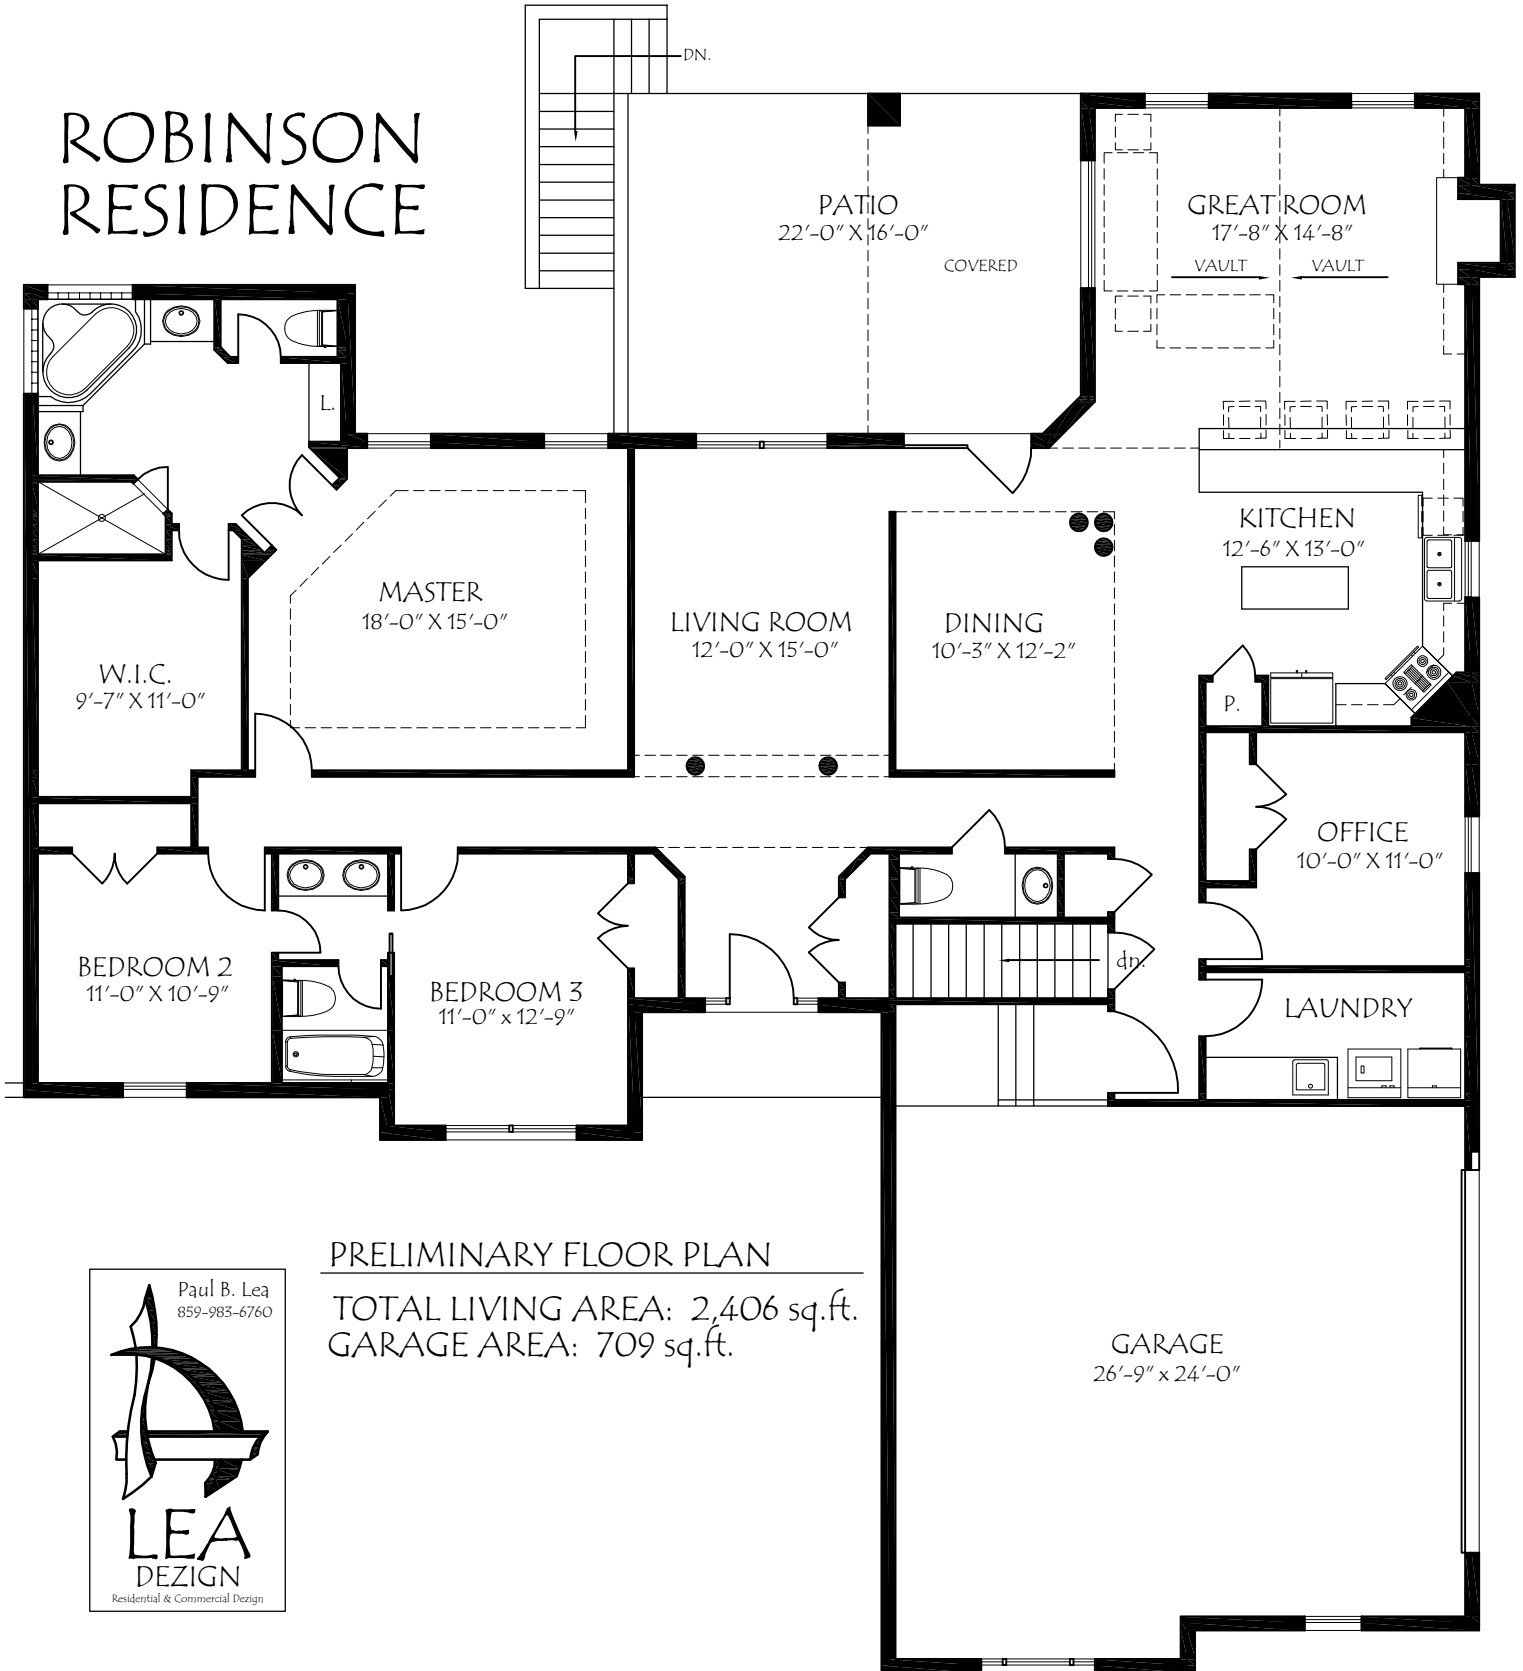


PRELIMINARY FLOOR PLAN

TOTAL LIVING AREA: 2,406 sq.ft.
GARAGE AREA: 709 sq.ft.



ROBINSON RESIDENCE

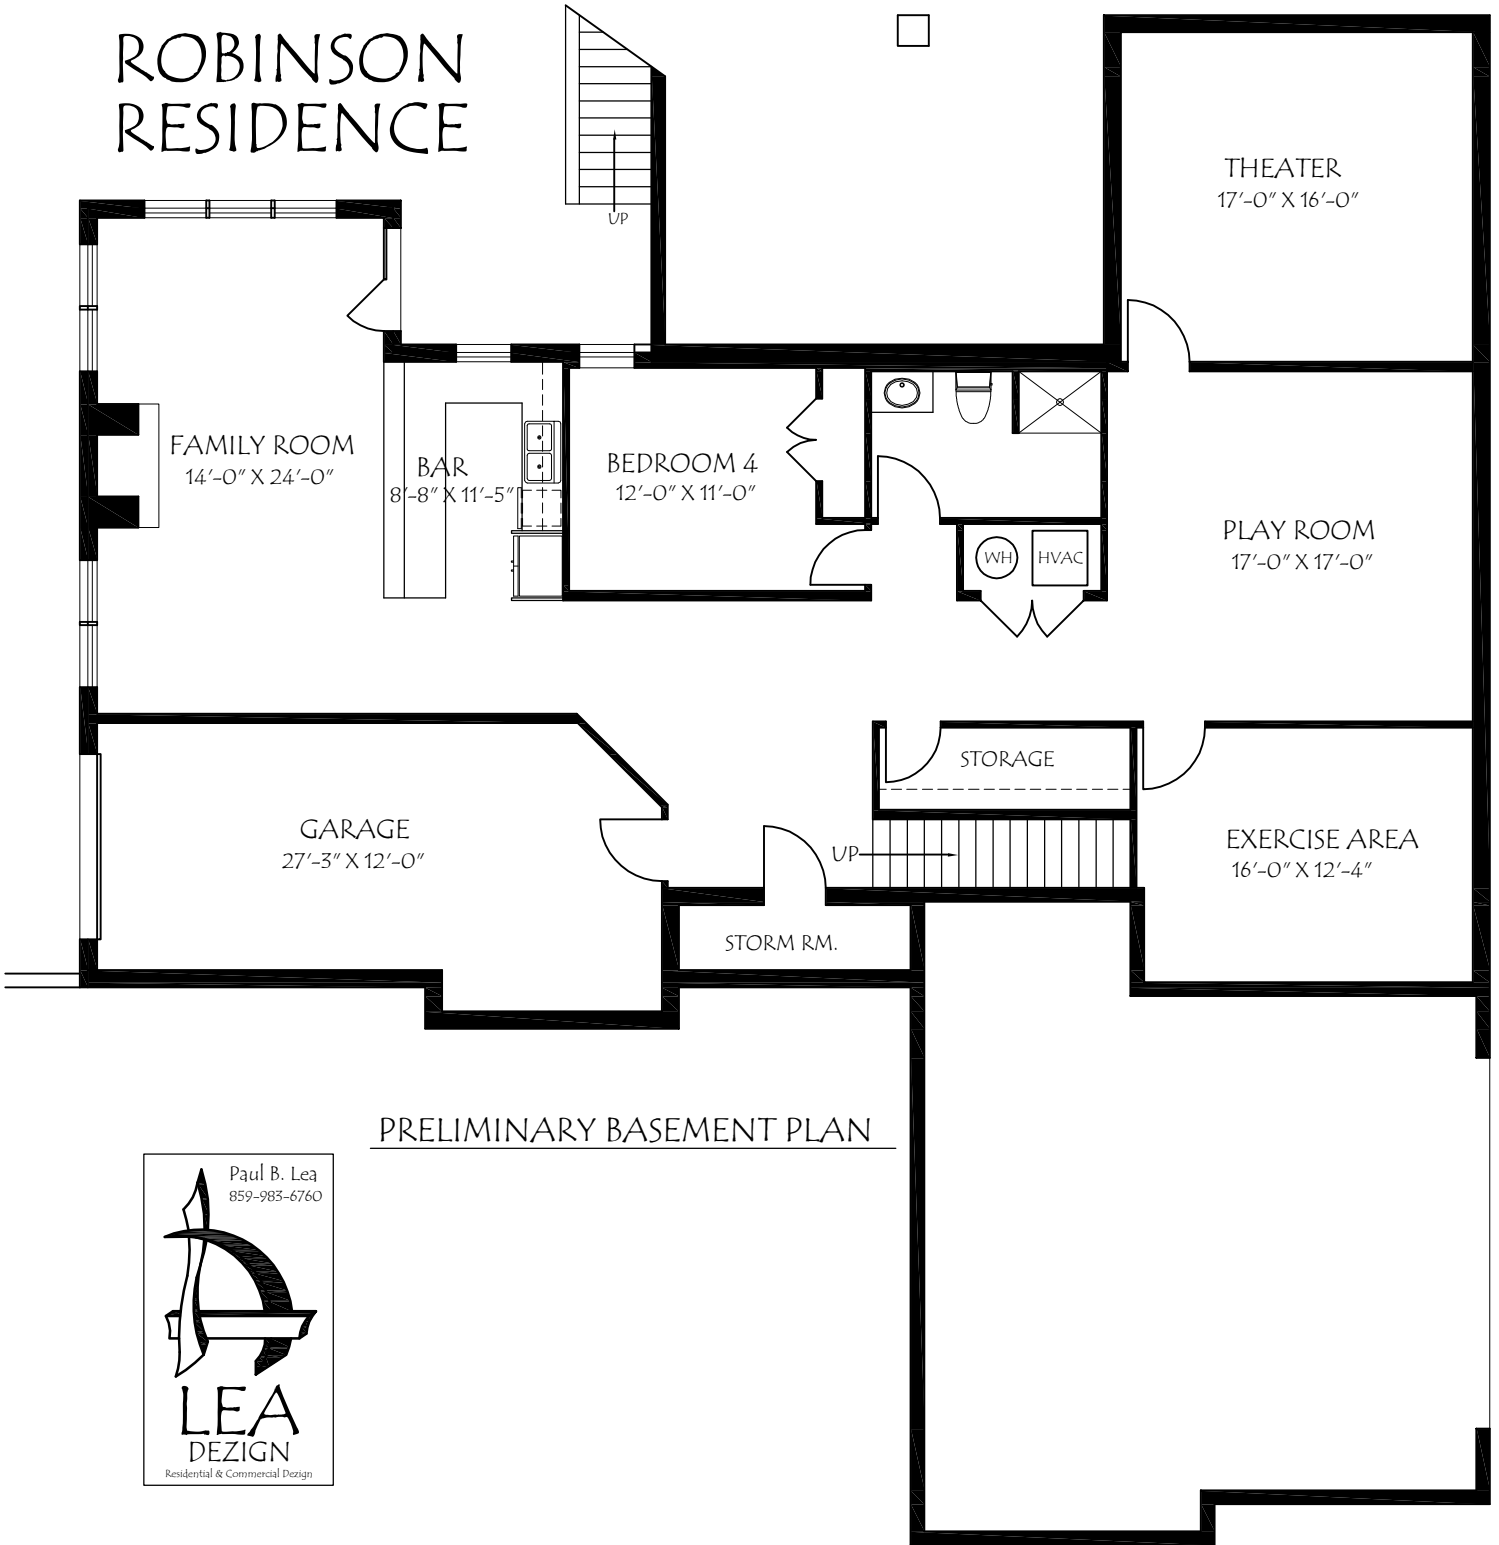

PRELIMINARY BASEMENT PLAN





PROPOSED FRONT ELEVATION 'B'



PROPOSED FRONT ELEVATION 'C'

